




**OVERALL SITE MAP  
TRAIL IMPROVEMENT CONCEPT PLAN  
BIRMINGHAM, MICHIGAN**

NOT TO SCALE




DATE  
06.30.2023  
PROJECT NO.  
2149



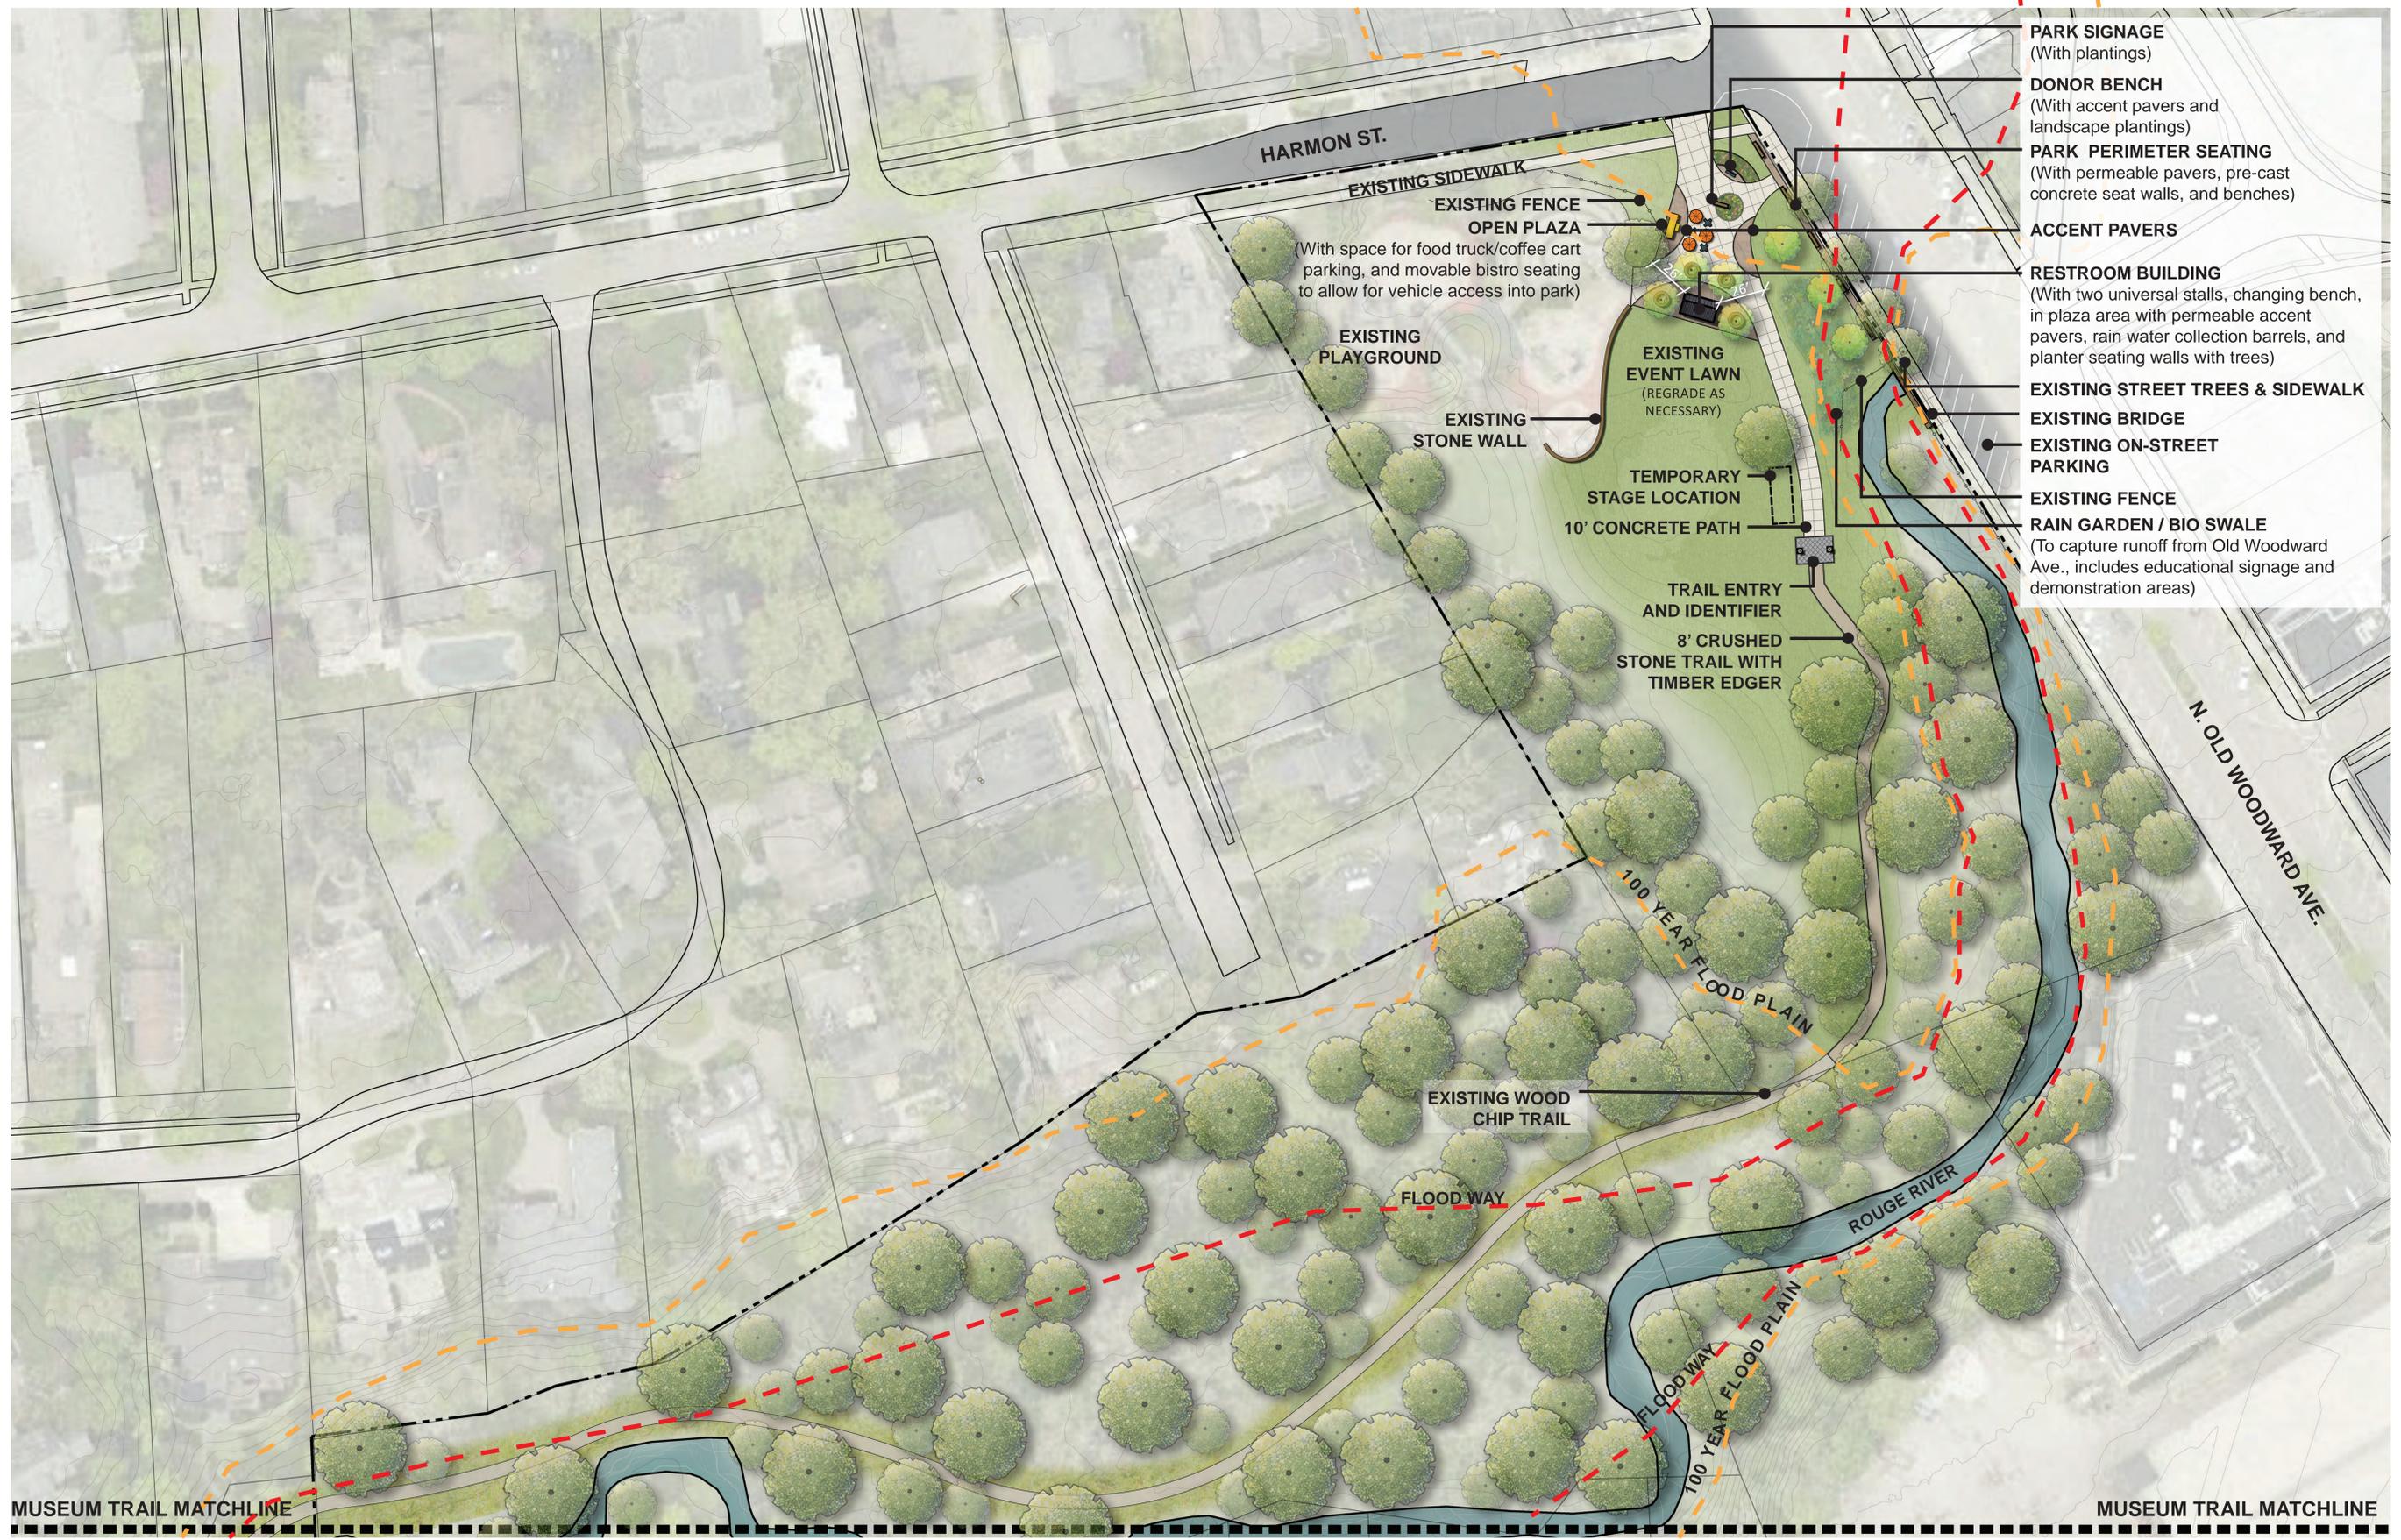


**BOOTH PARK  
TRAIL IMPROVEMENT CONCEPT PLAN  
BIRMINGHAM, MICHIGAN**

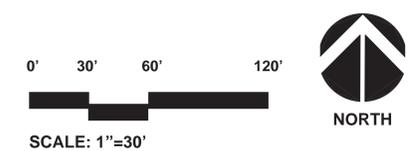


DATE  
06.30.2023  
PROJECT NO.  
2149



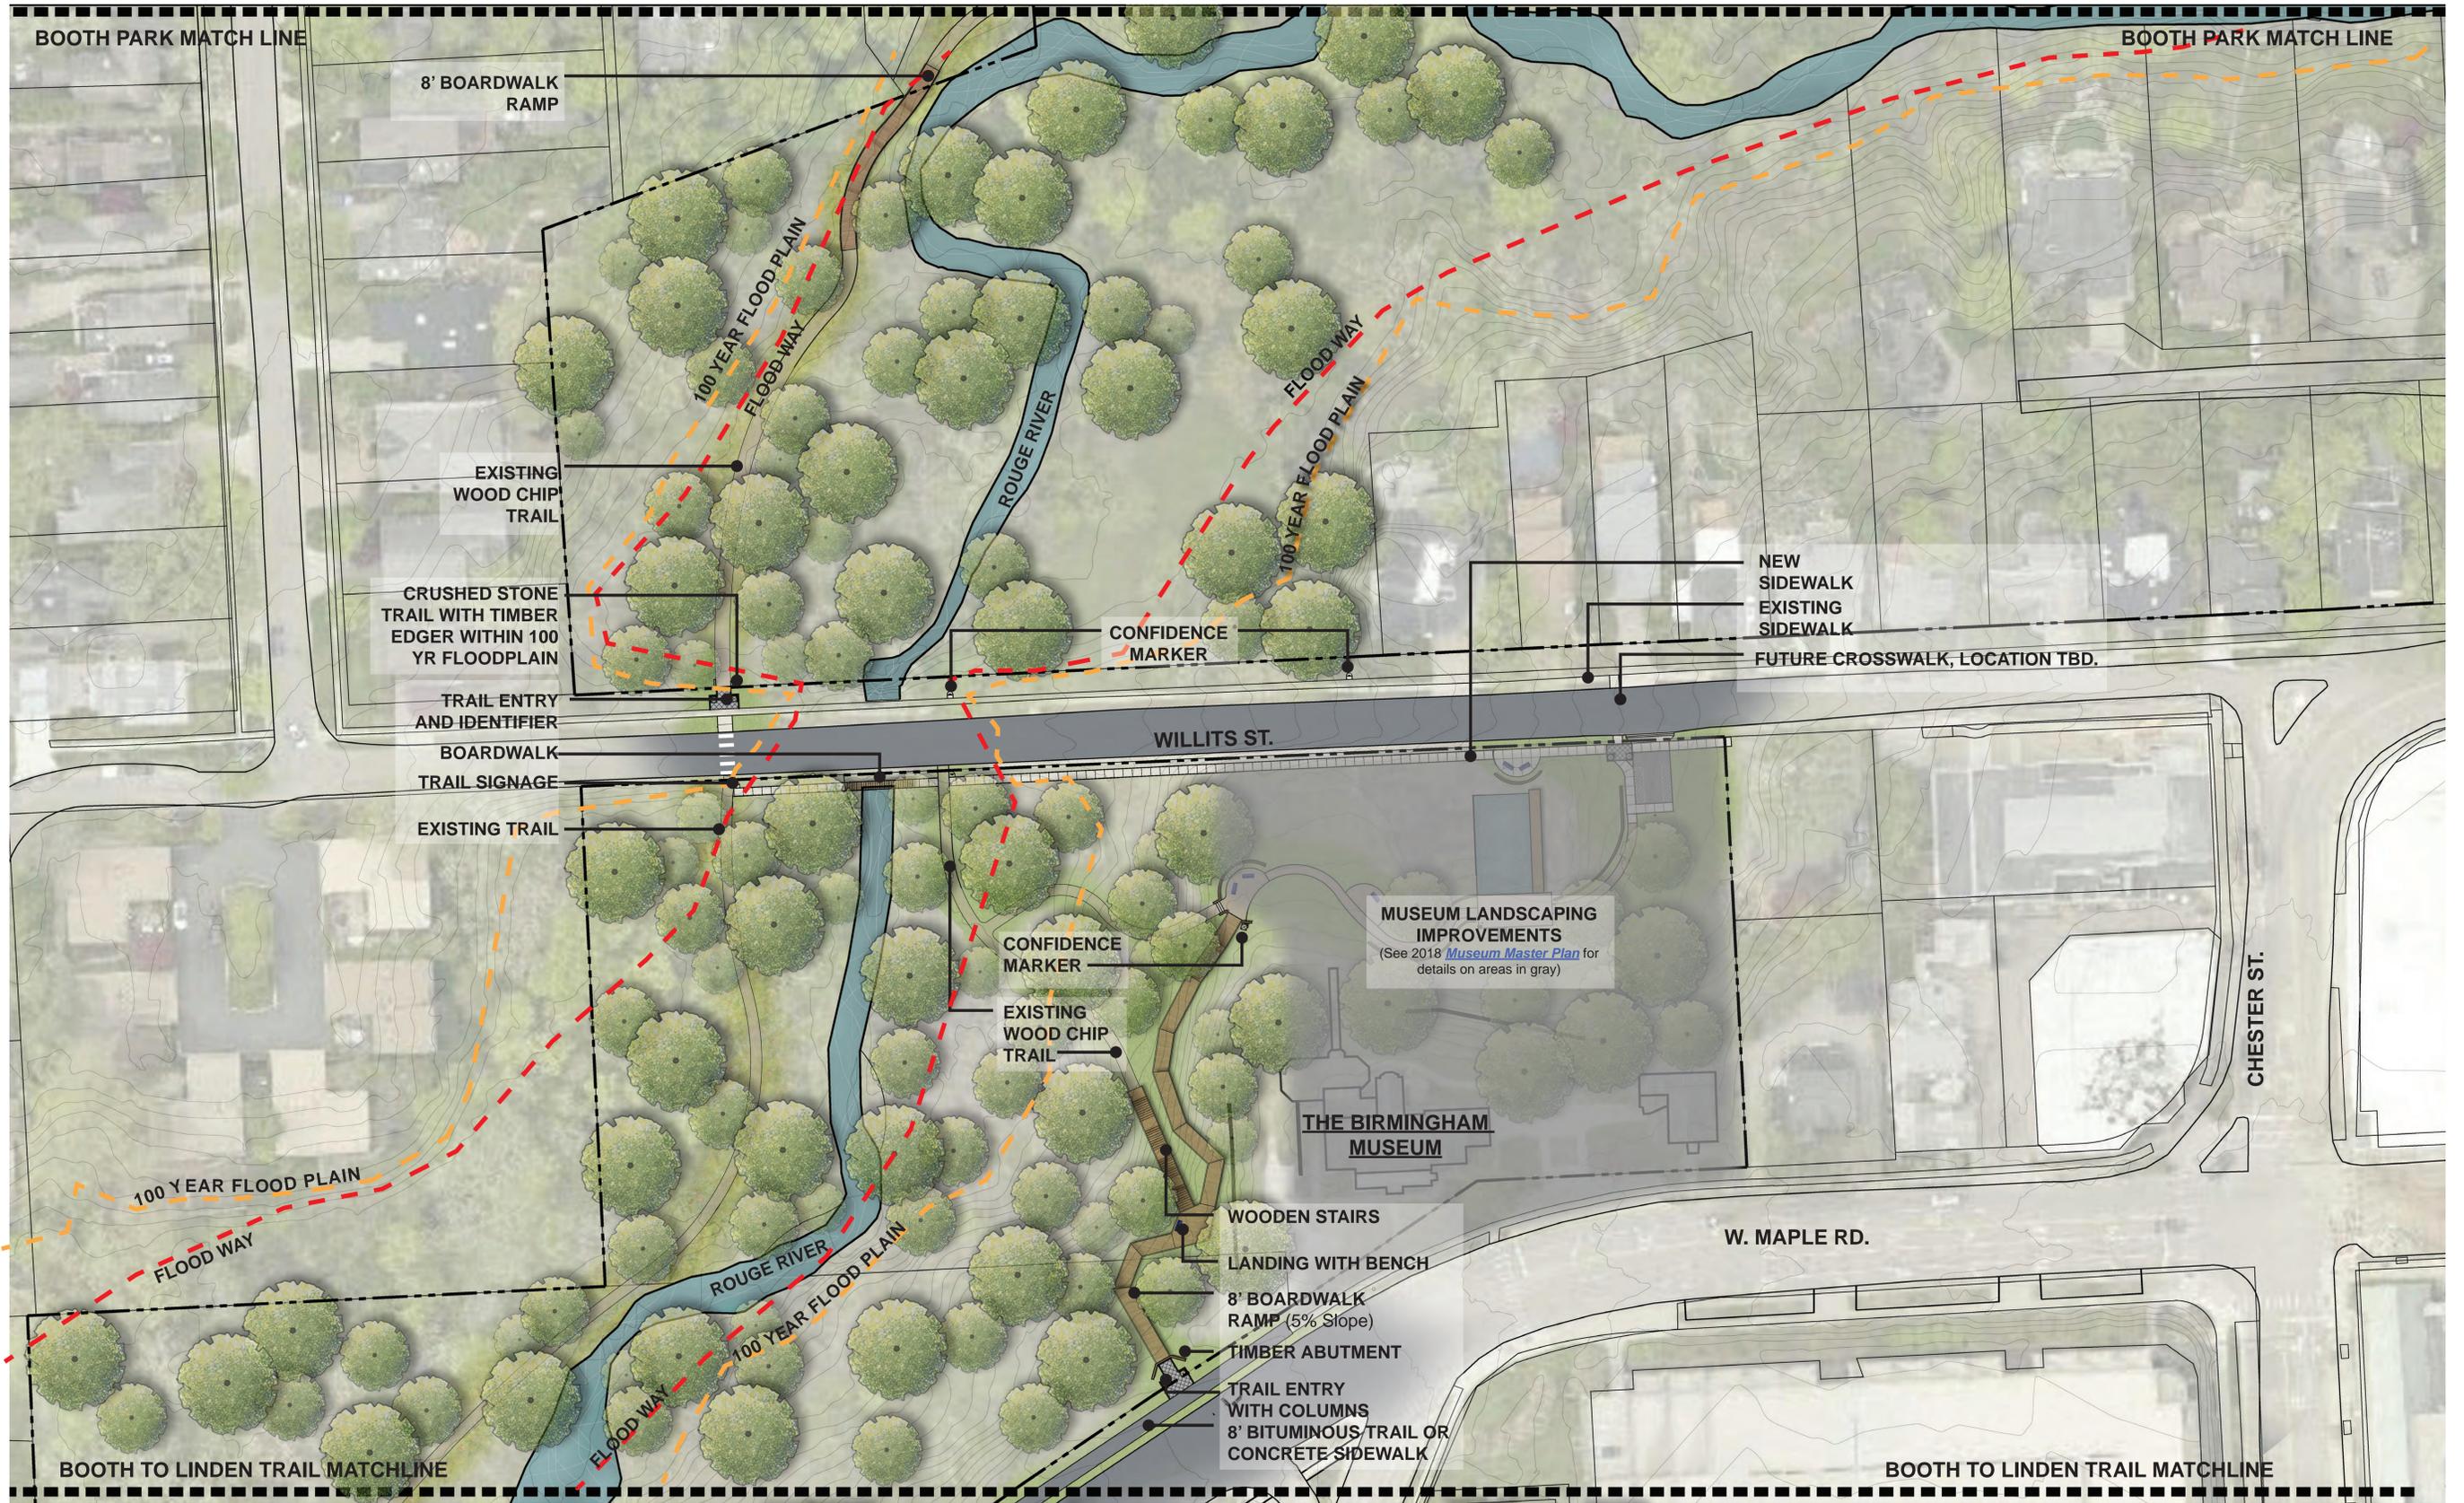


# MUSEUM TRAIL TRAIL IMPROVEMENT CONCEPT PLAN BIRMINGHAM, MICHIGAN

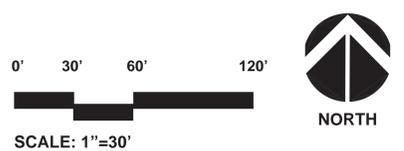


DATE  
06.30.2023  
PROJECT NO.  
2149



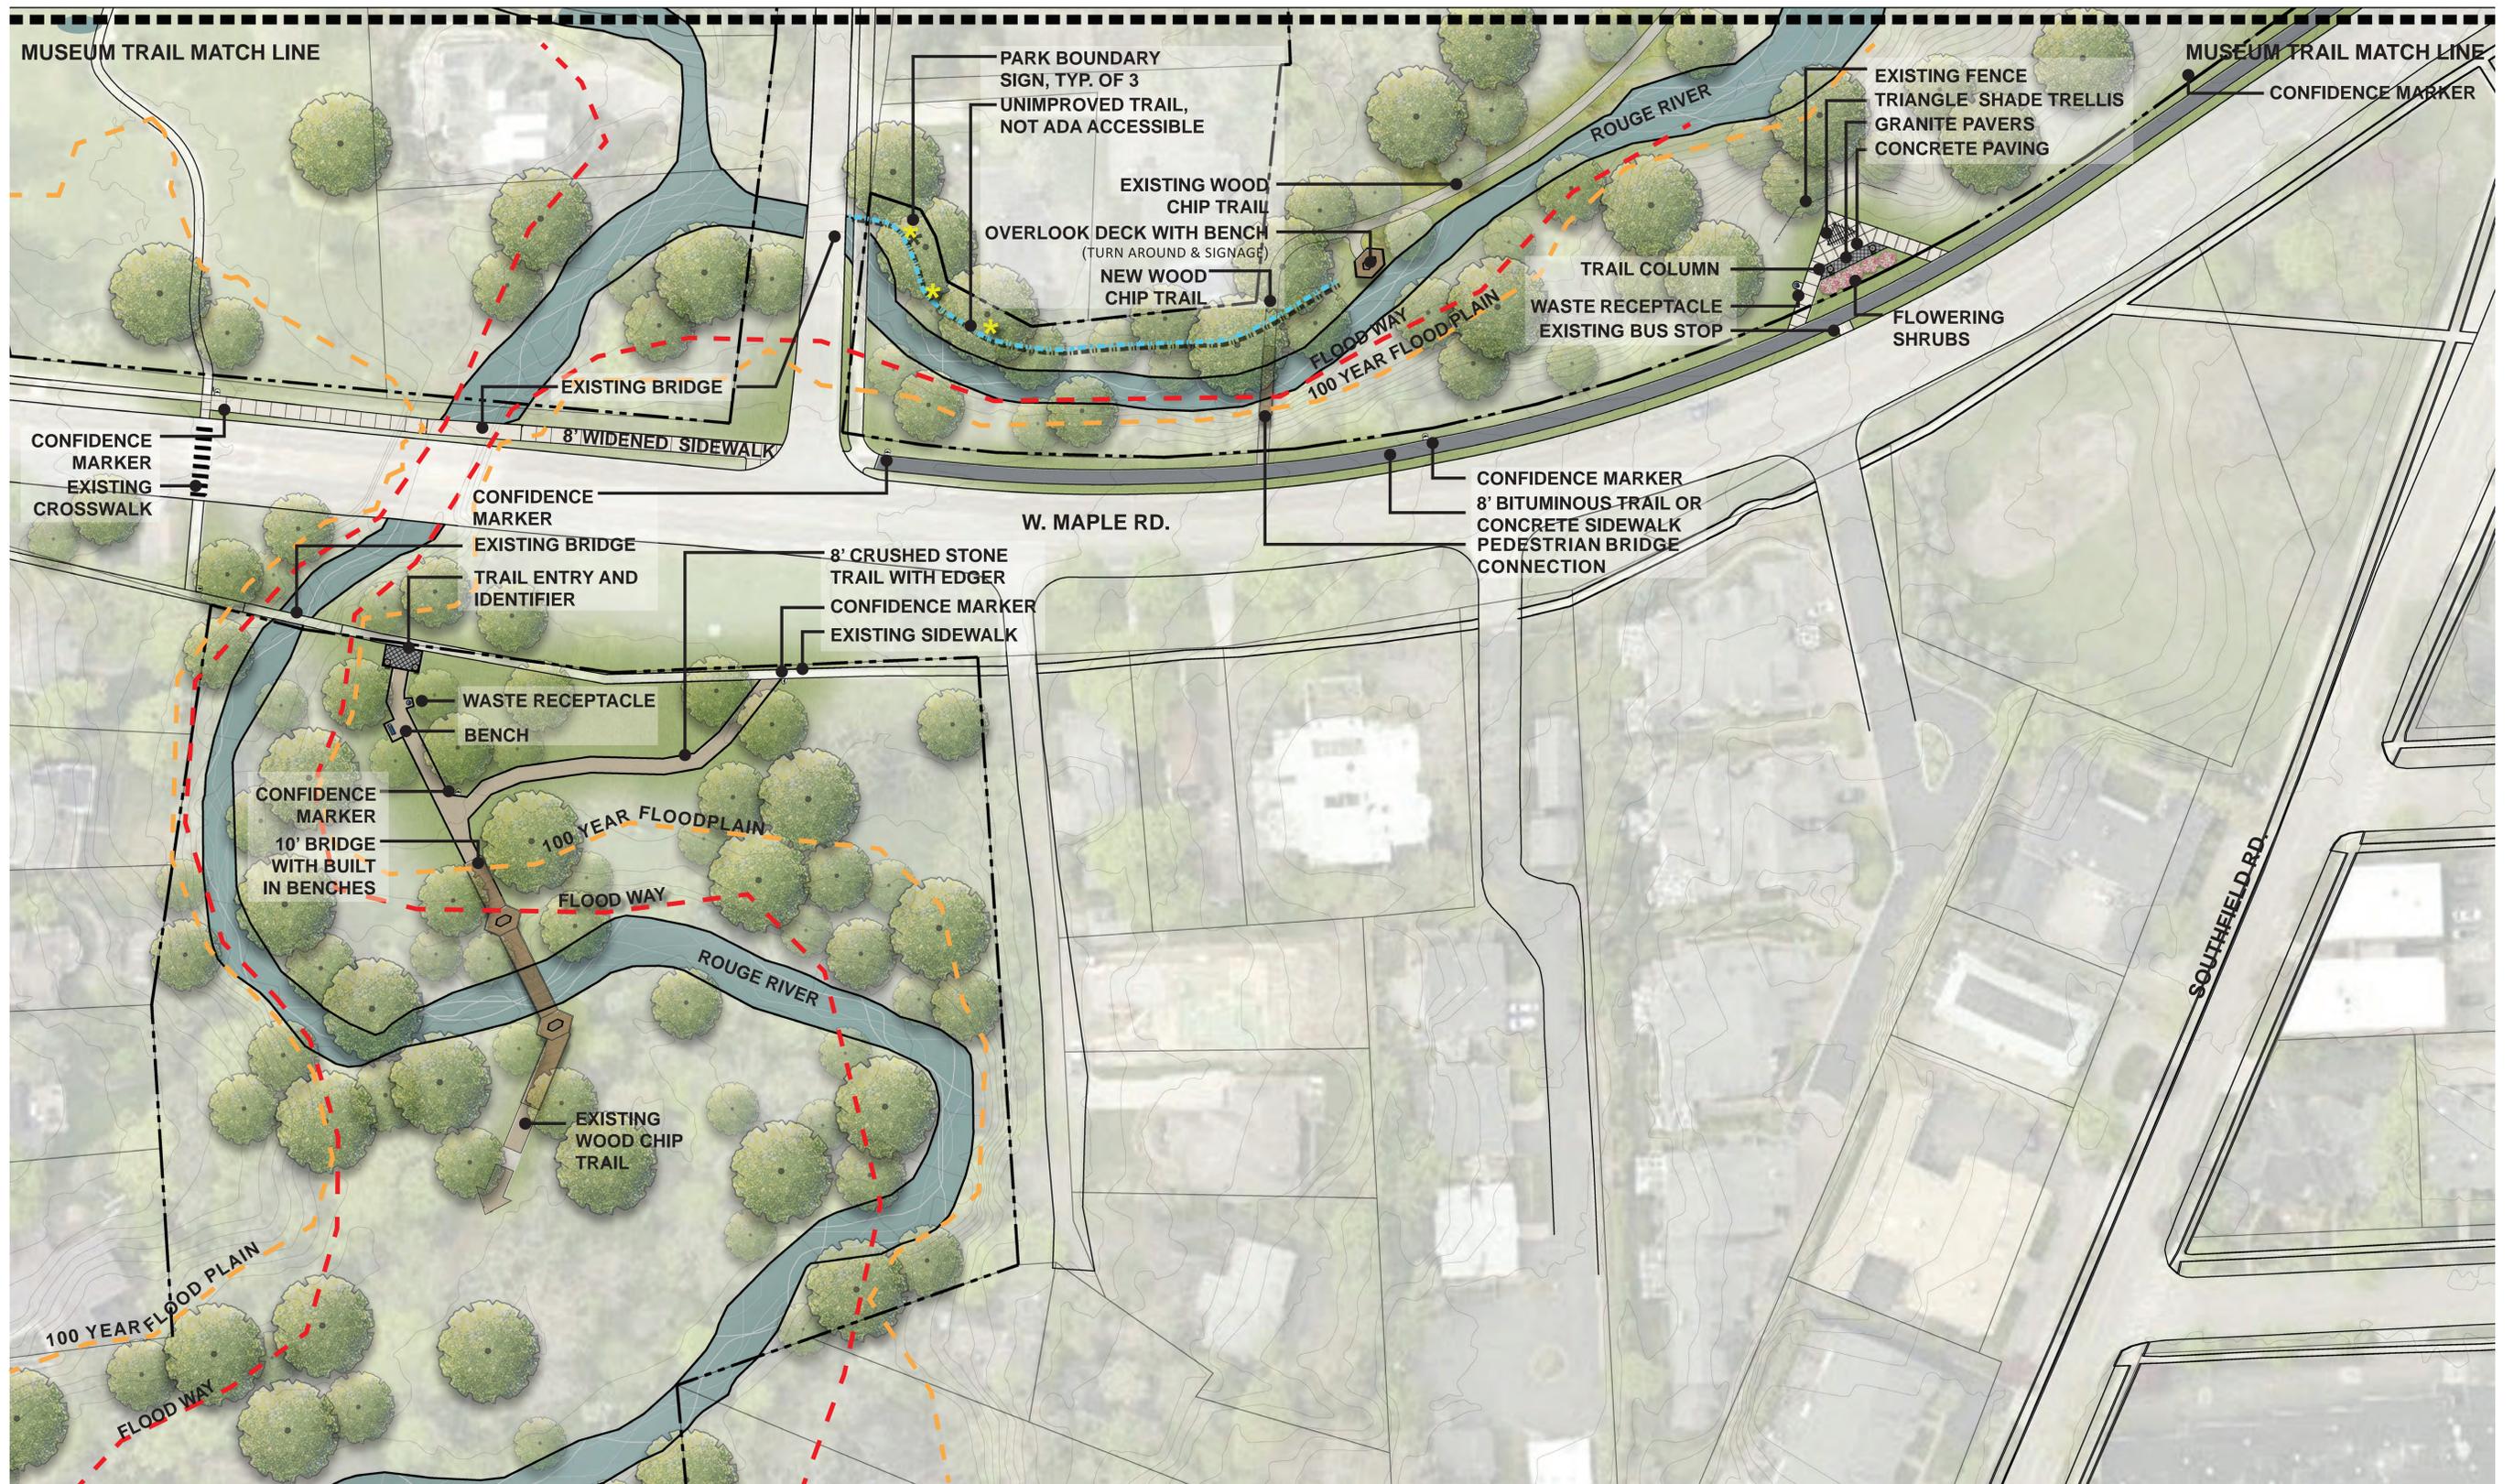


**LINDEN TRAIL  
TRAIL IMPROVEMENT CONCEPT PLAN  
BIRMINGHAM, MICHIGAN**

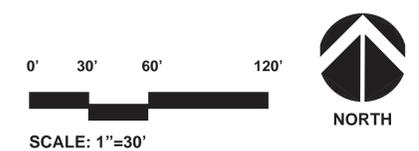


DATE  
06.30.2023  
PROJECT NO.  
2149




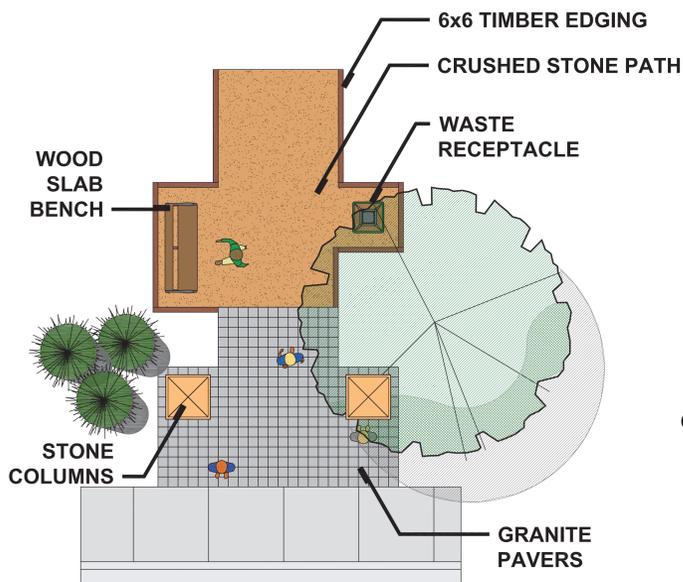


**TRAIL ENTRY AND IDENTIFIER - PLAN VIEW**  
SCALE: 1/4" = 1' -0"

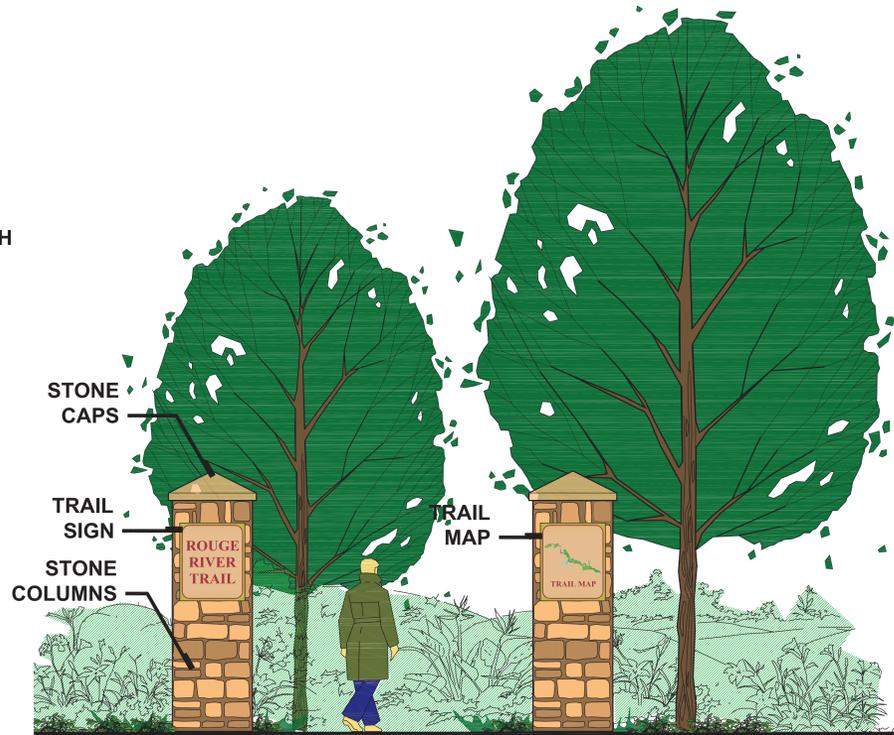


**TRAIL ENTRY AND IDENTIFIER - SECTION VIEW**  
SCALE: 1/2" = 1' -0"

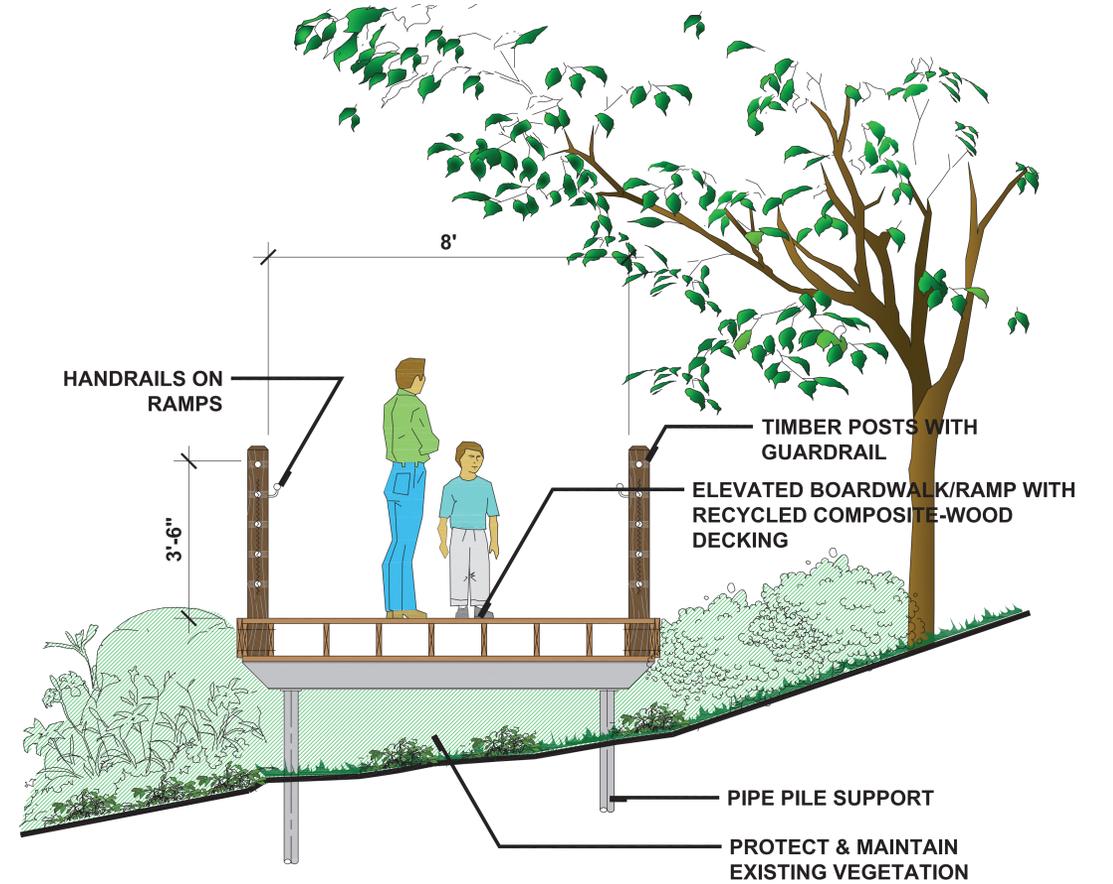


**ELEVATED BOARDWALKS AND RAMPS - SECTION VIEW**  
SCALE: 3/4" = 1' -0"

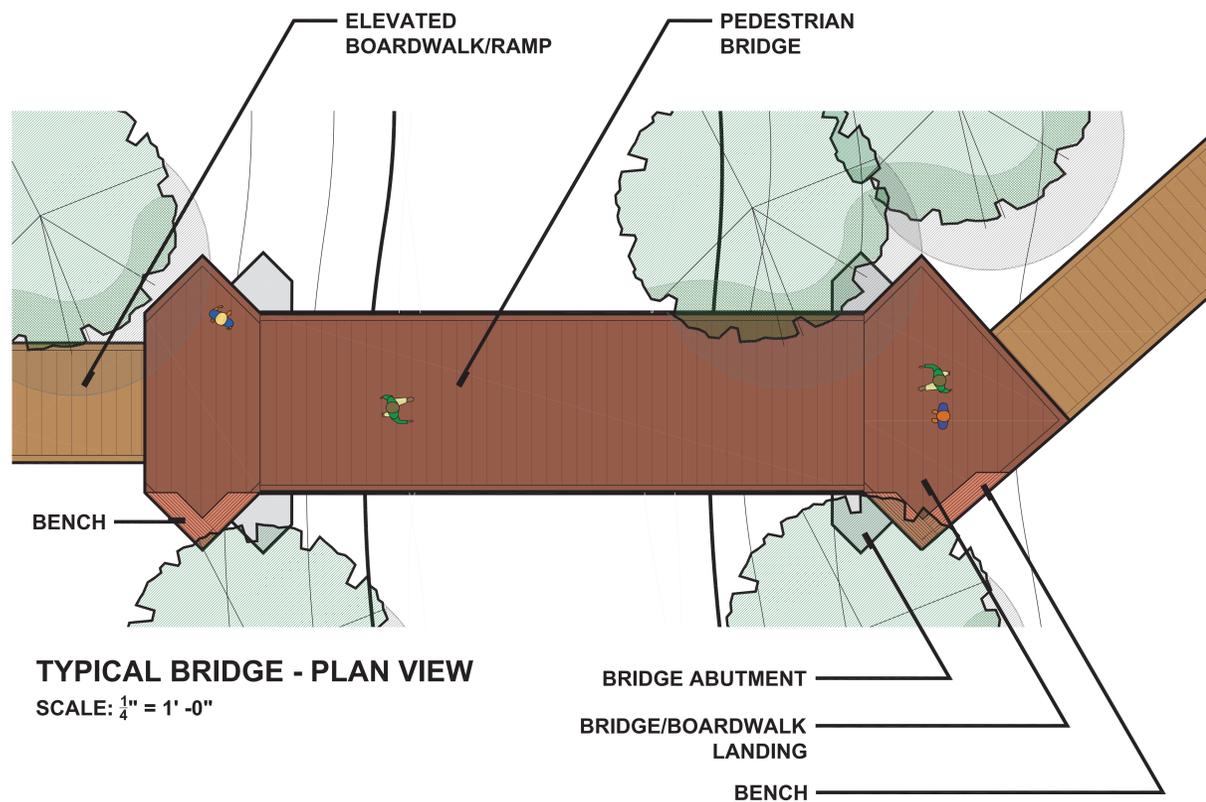

**TYPICAL BRIDGE - PLAN VIEW**  
SCALE: 1/4" = 1' -0"

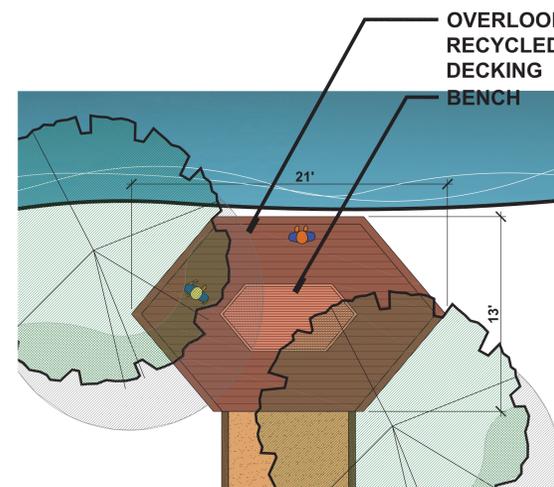

**OVERLOOK DECK - PLAN VIEW**  
SCALE: 1/4" = 1' -0"

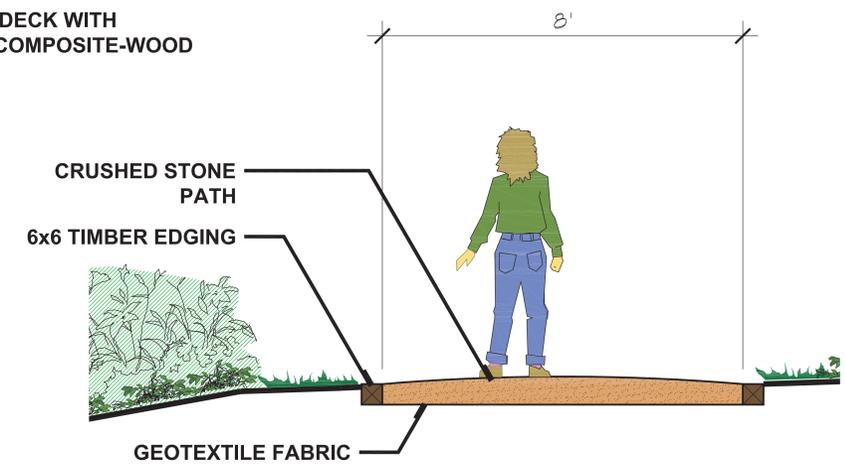


**CRUSHED STONE PATH - SECTION VIEW**  
SCALE: 3/4" = 1' -0"

# DESIGN DETAILS TRAIL IMPROVEMENT CONCEPT PLAN BIRMINGHAM, MICHIGAN

# RESTROOM BUILDING

PRE-FABRICATED

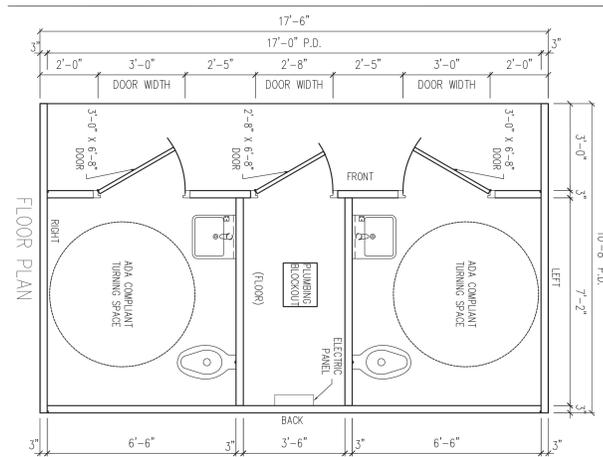

# SHADE SHELTER OPTIONS




SHOWN WITH OPTIONAL VINE CLIMBING TIMBERS



SHOWN ABOVE WITH OPTIONAL VINE CLIMBING TIMBERS AND BENCHES



# BOOTH PARK ENTRANCE PLAZA

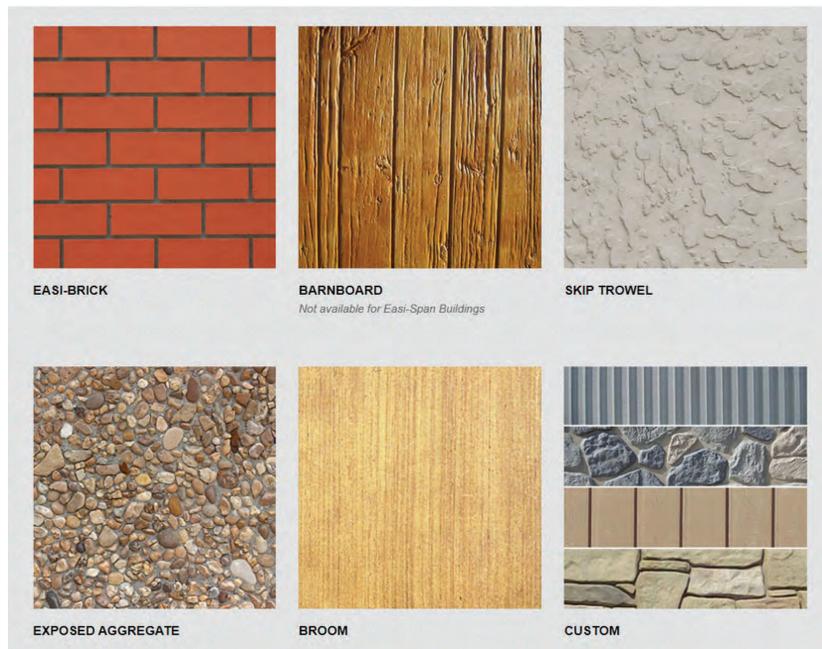

# DESIGN VOCABULARY TRAIL IMPROVEMENT CONCEPT PLAN BIRMINGHAM, MICHIGAN

DATE  
06.30.2023  
PROJECT NO.  
2149